


- GENERAL NOTES :**
1. ALL DIMENSIONS ARE IN METERS AND NOT MANDATED FROM THE CONSTRUCTION DRAWINGS. THE CONTRACTOR / SUB-CONTRACTOR ARE TO PROVIDE SHOP DRAWINGS FOR ARCHITECTS / ENGINEERS APPROVAL FROM TO CONSTRUCTION.
  2. THIS DRAWING SHOULD BE READ AND NOT MISREAD. UNLESS STATED OTHERWISE.
  3. ALL DIMENSIONS ARE IN MILLIMETERS AND LEVELS ARE IN METERS UNLESS STATED OTHERWISE.
  4. ALL DRAWINGS MUST BE CROSS REFERENCED IN CASE OF ANY DOUBT / DISCREPANCY.
  5. THE CONTRACTOR'S TOP OF CONCRETE & FIN. REPRESENTS FINISHED STRUCTURAL / ARCHITECTURAL DIMENSIONS.
  6. ALL ARCHITECTURAL DIMENSIONS MUST BE SETTERED IN COORDINATION WITH STRUCTURAL DIMENSIONS.

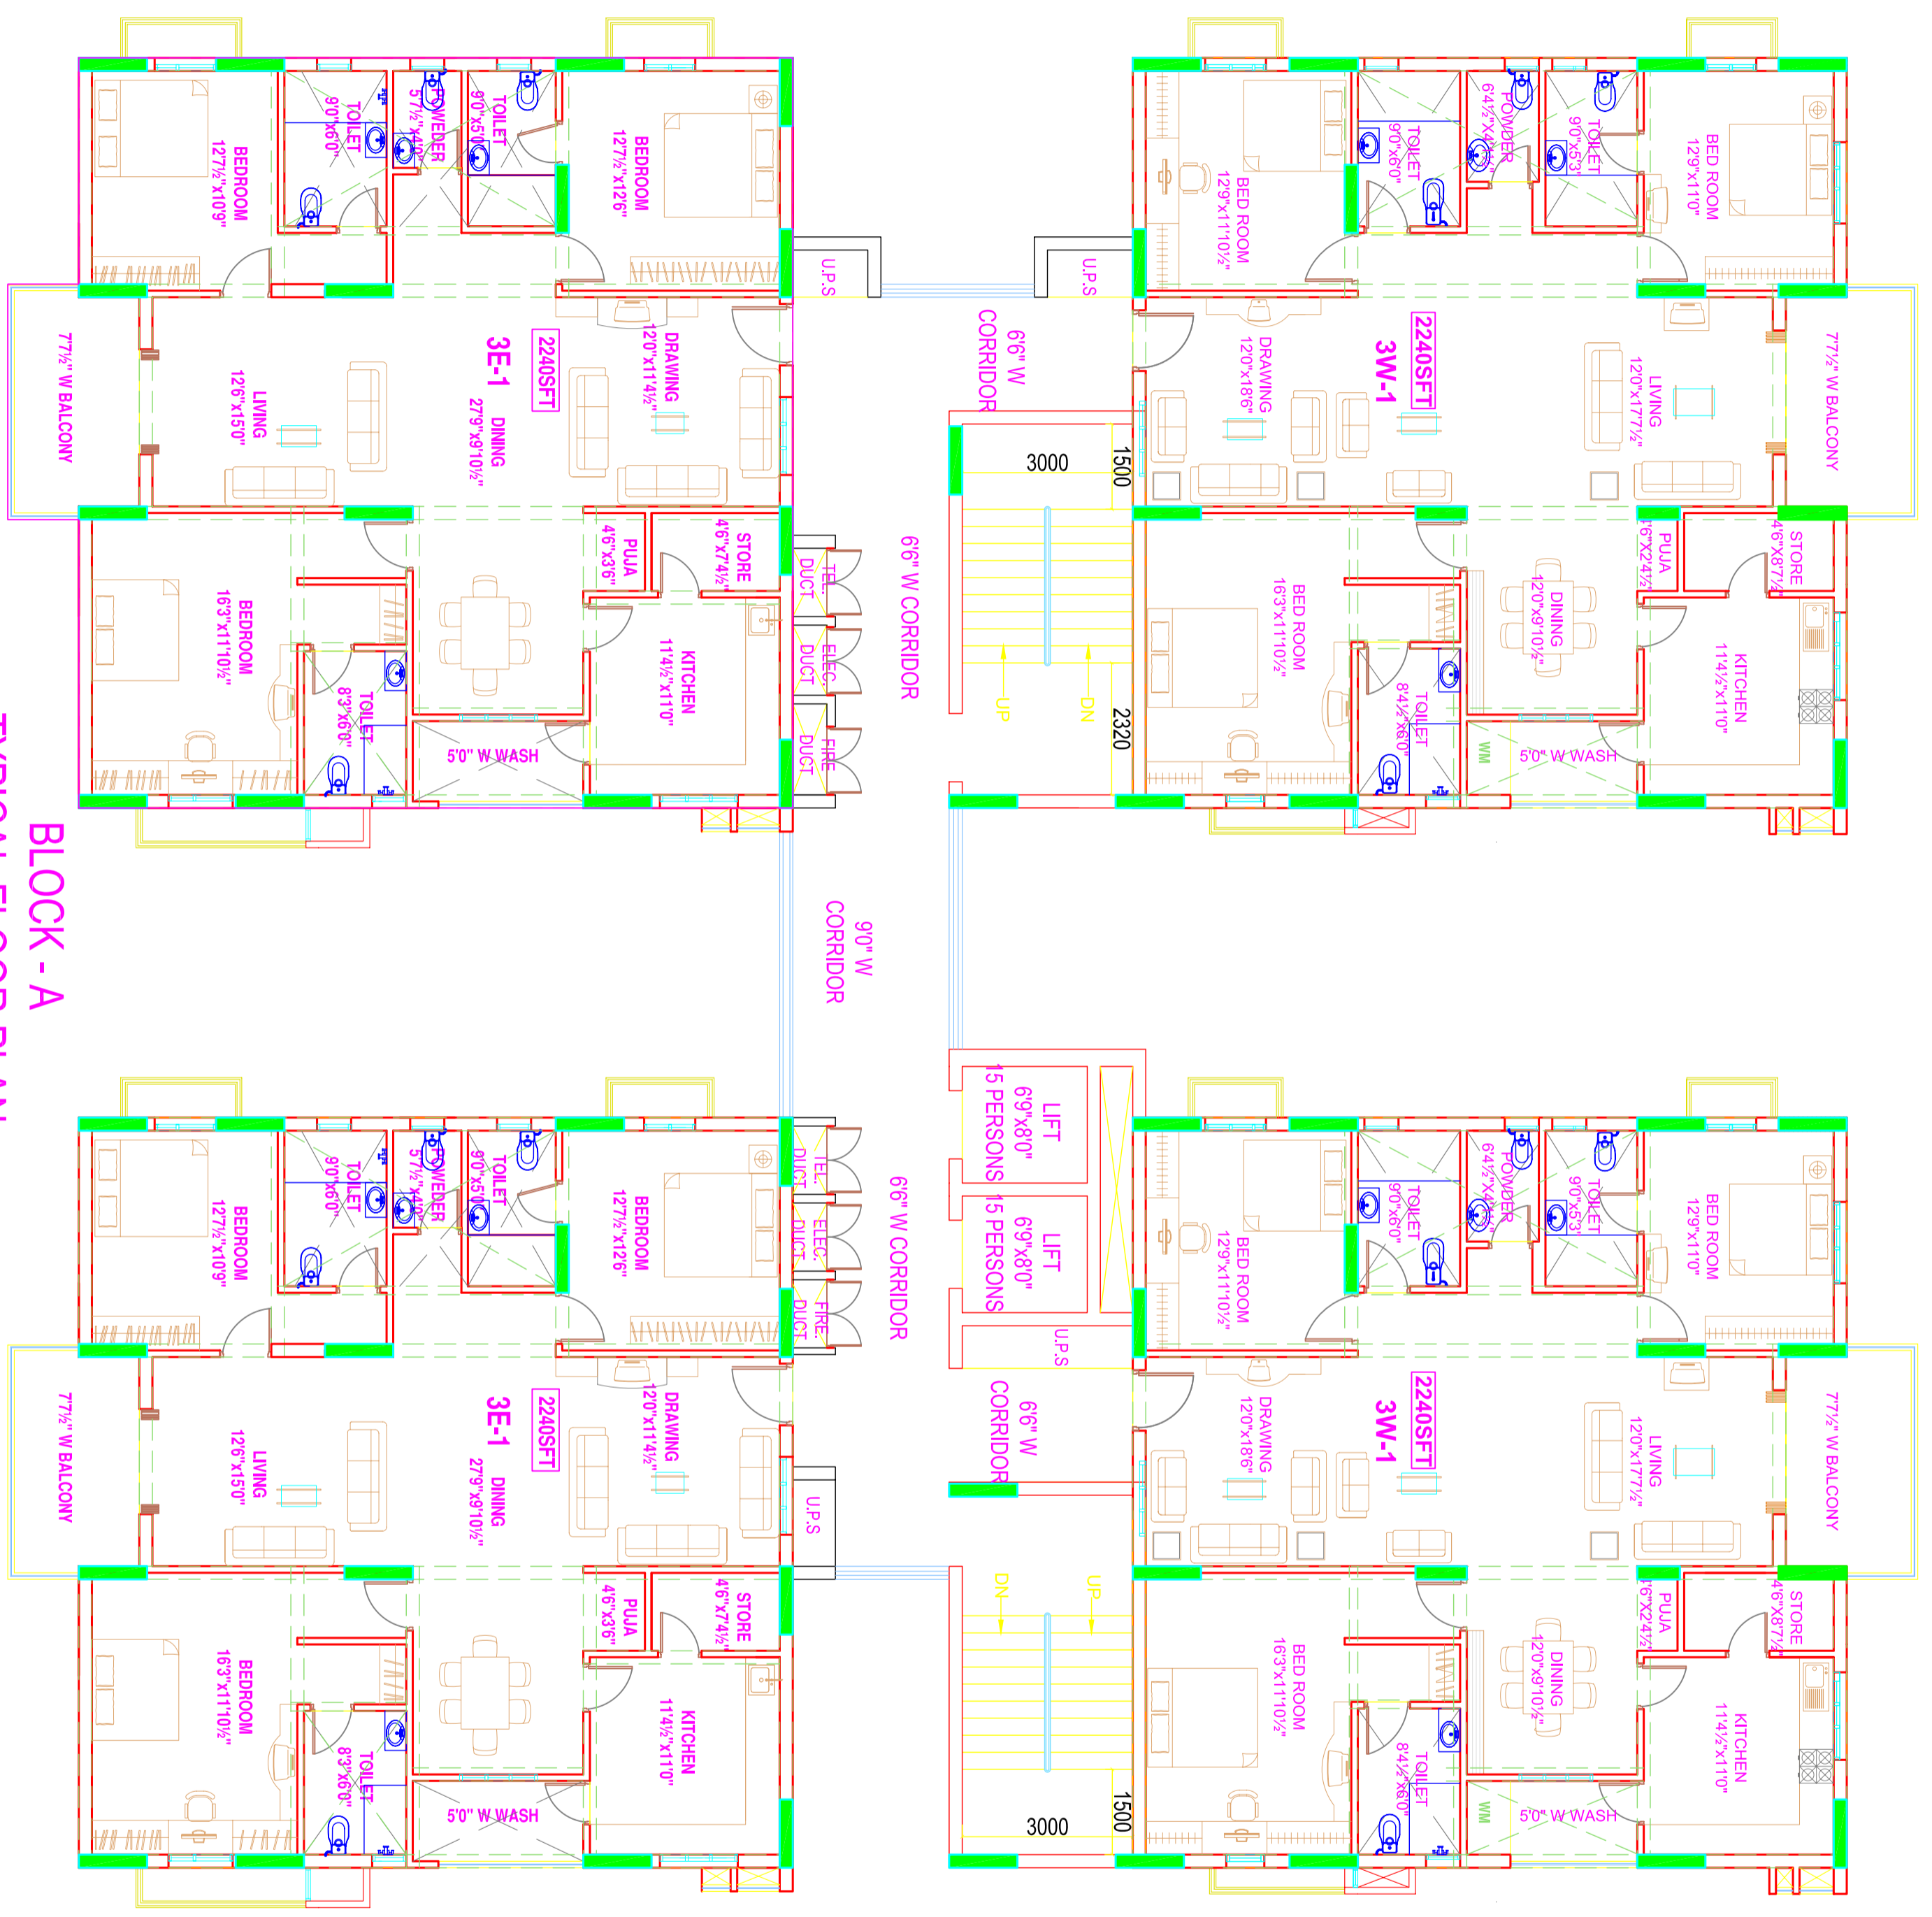

**BLOCK - A**  
**TYPICAL FLOOR PLAN**  
 (2nd, 3rd, 4th, 5th, 6th & 7th)

<b>FOR INFORMATION</b>	
CLIENT:	CHYER EMPLOYEES WELFARE SOCIETY
PROJECT TITLE:	CHYER EMPLOYEES WELFARE SOCIETY
PROJECT NO:	180-SMA-4-07-SC-A1-1
ARCHITECT:	APRINA APPROVED IAS/NO
SCALE:	N/S DRAWN BY: APRINA
DATE:	31-01-09 CHECKED BY: MANIKAR

**TRINE CONSULTANT**  
 Ashiraj Infra Consultants Pvt.Ltd.  
 404, 4th Floor, Sakinaka, Sakinaka, W. Palm, Gurgaon, Haryana, India  
 Email: ashirajinfraconsultants.com  
 www.ashirajinfraconsultants.com

**PROJECT TITLE:** CHYER EMPLOYEES WELFARE SOCIETY

**DRAWING TITLE:** TYPICAL FLOOR PLANS

**BLOCK-A**